


HALF BLOCKS REQUIRED
ON EVERY OTHER ROW

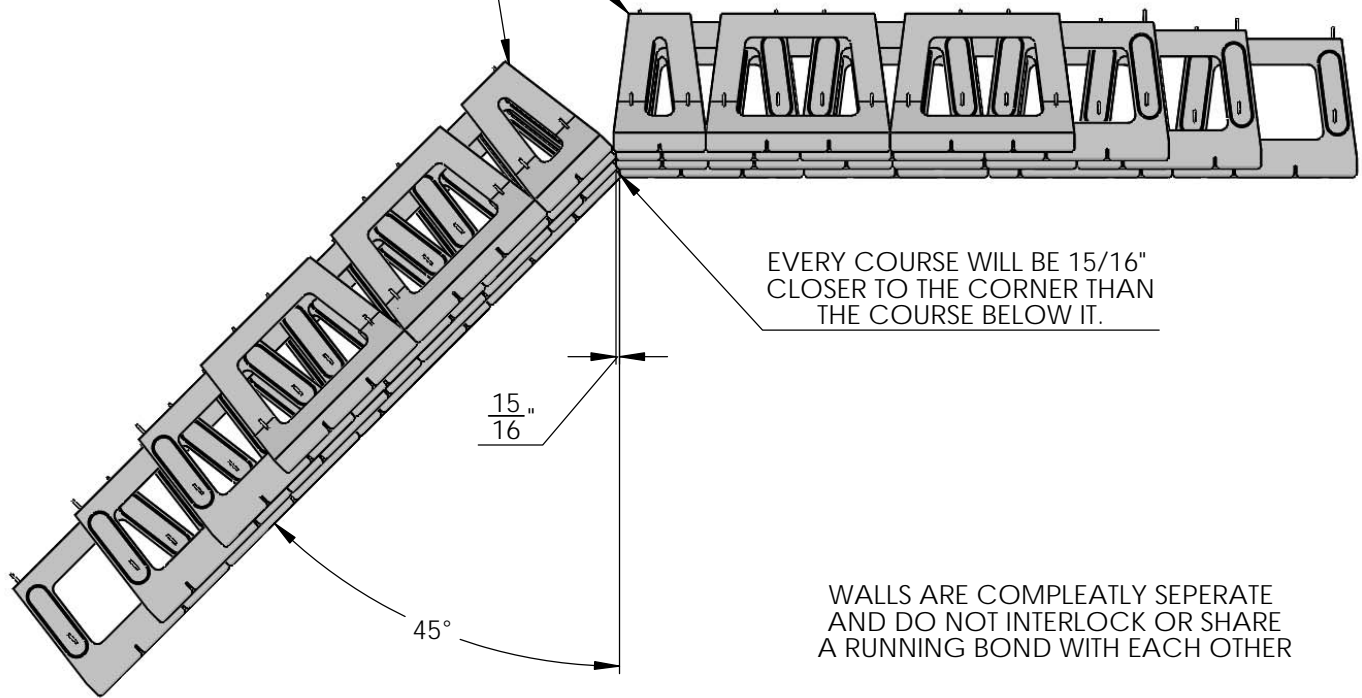

WALLS ARE COMPLETELY SEPERATE AND DO NOT INTERLOCK OR SHARE A RUNNING BOND WITH EACH OTHER



DRAWN BY
R FONTANESI

DATE
1/16/2018

16500 SOUTH 500 WEST
BLUFFDALE, UTAH 84065
PHONE: (801) 571-2028

TITLE:
45° SEPARATE WALLS

DWG NO.
C-04

SCALE: 1: 30

SHEET 1 OF 1